



Front Elevation

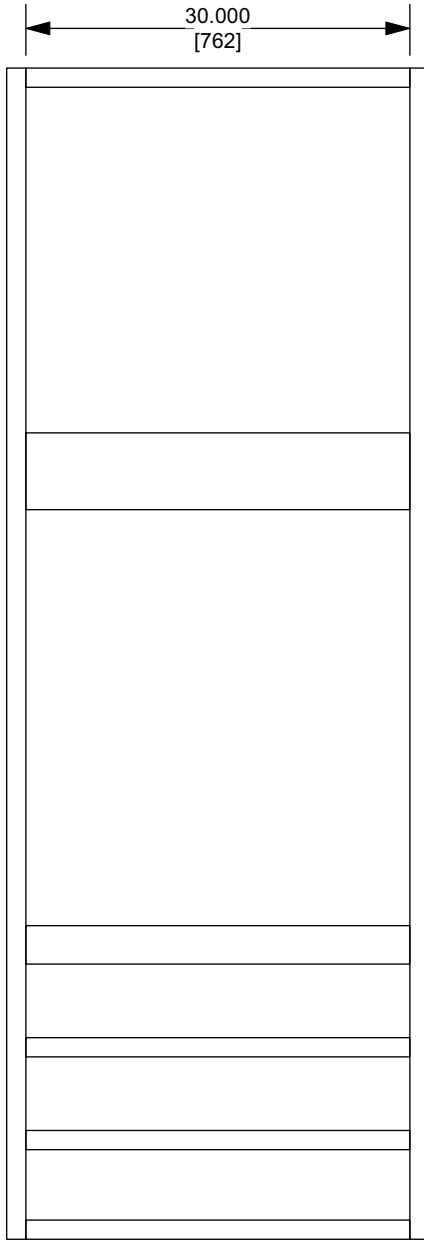

Frame

Notes:  
Custom components needed  
 Frame  
 Overlay  
 End Panels  
 Back

Customer Info:  
 Kitchen Tune Up

 

Customer Approval: \_\_\_\_\_  
 Date: \_\_\_\_\_

Rev	Description	Who	Date

Drawn By: NH	TITLE Oven Cabinet - Single			
Checked By:	TOLERANCES UNLESS OTHERWISE SPECIFIED .000" ± .031" .00" ± .062" .0mm - .8mm .0mm - 1.5mm Angles ± 1°	RiverRun Cabinetry		
Approved By: NH		The contents of this material is confidential and the property of Classic Distribution Inc. (CDI) and must not be used, reproduced, published or disclosed to others without express written consent of CDI.		
Unit of Measure (dual): Inches [metric]	MATERIAL	DRAWING NUMBER 002-80304	DATE 09/20/2023	REV
SCALE 1:10	COLOR/FINISH	SHEET 1 OF 1		