


Front Elevation

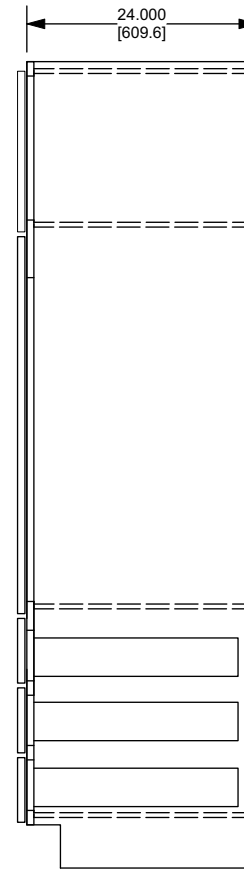

Notes:

Custom Components needed

1. Frame
2. Overlay
3. End Panels
4. Back

Standard components:

1. Fronts - DF-B33SLMDFUNF
2. Doors - DR-OC3384DVEUNF
3. Middle floors - TB-OC33XX
4. Top and Bottom - FL-B33

Customer: KTU San Antonio Northeast
 Door Style: Parkview
 Drawer front: Slab
 Color: Sage

Customer Approval: _____
 Date: _____

Rev	Description	Who	Date
A	Reduced overlay opening to 27" from 27.25"	NH	1/19/24

Drawn By: NH	TITLE Oven Cabinet - Single 3 drawer			
Checked By:	TOLERANCES UNLESS OTHERWISE SPECIFIED .000" ± .031" .00" ± .062" .0mm - .8mm .0mm - 1.5mm Angles ± 1°	RiverRun Cabinetry <small>The contents of this material is confidential and the property of Classic Distribution Inc. (CDI) and must not be used, reproduced, published or disclosed to others without express written consent of CDI.</small>		
Approved By: NH				
Unit of Measure (dual): Inches [metric]	MATERIAL	DRAWING NUMBER 002-80306	DATE 01/17/2023	REV A
SCALE 1:15	COLOR/FINISH	SHEET 1 OF 1		