



Front Elevation

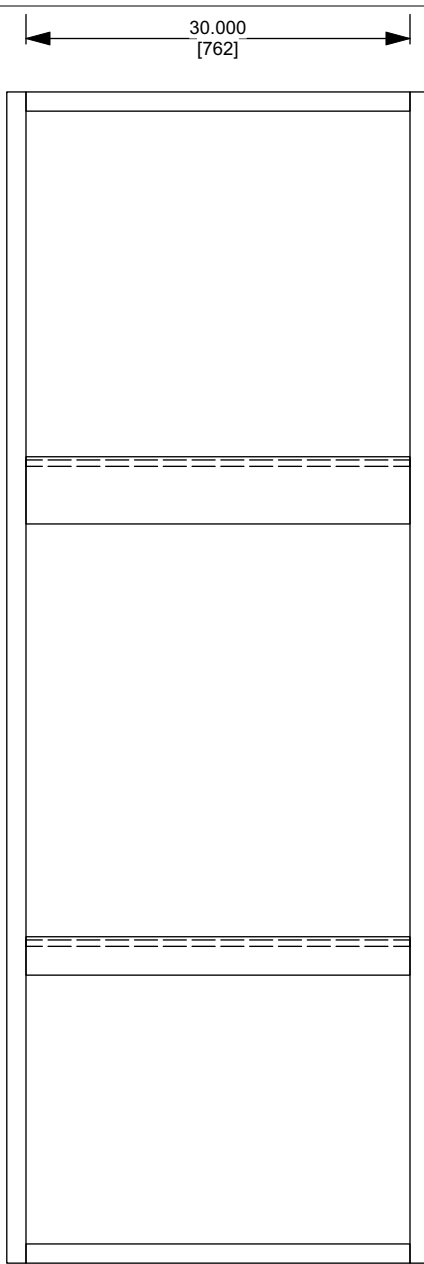

Frame

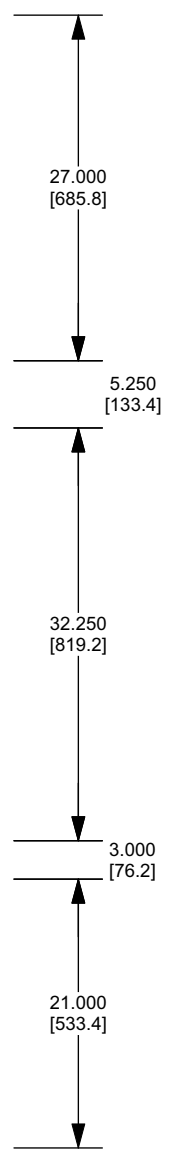

Notes:
Custom Components needed

- 1. Frame
- 2. End Panels
- 3. Back
- 4. Overlay

Standard components:

- 1. Doors
- 2. Middle floors
- 3. Top and Bottom

*Includes trimmable overlay

Rev	Description	Who	Date
A	Added overlay panel	DG	11/7/24

Drawn By: DG	TITLE Oven Cabinet - Single with Lower Doors			
Checked By:	TOLERANCES UNLESS OTHERWISE SPECIFIED 000" ± .031" 00" ± .062" 0mm - .8mm 00mm - 1.5mm Angles ± 1°	RiverRun Cabinetry		
Approved By: DG		The contents of this material is confidential and the propriety of Classic Distribution Inc. (CDI) and must not be used, reproduced, published or disclosed to others without express written consent of CDI.		
Unit of Measure (dual): Inches [metric]	MATERIAL	DRAWING NUMBER 002-80336	DATE 11/05/2024	REV A
	SCALE 1:15	COLOR/FINISH	SHEET 1 OF 1	