
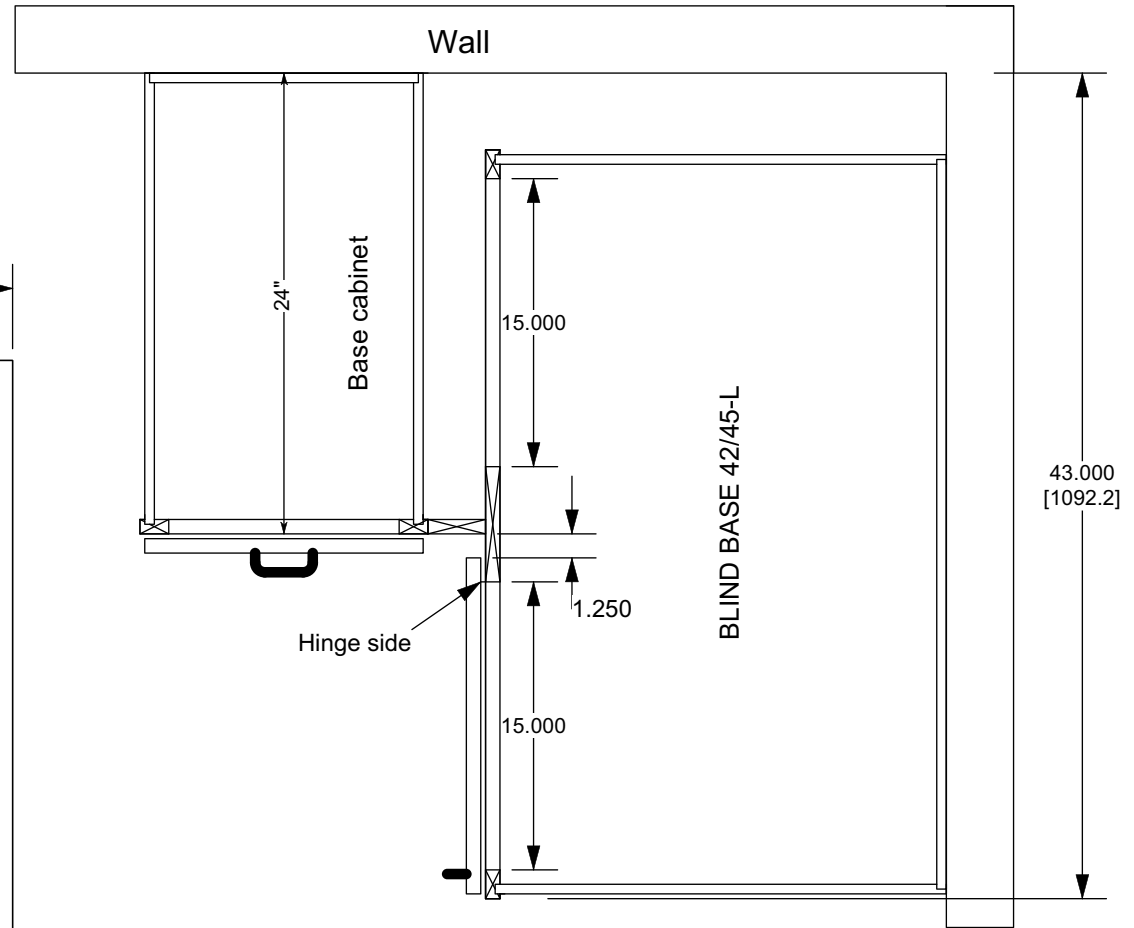


This design illustrates a 42/45 blind base (BB) with a full height door and frame opening of 15". Please note that it cannot be installed as a true 42" BB due to RiverRun's full overlay door. The movement range for this cabinet is 43" - 45".

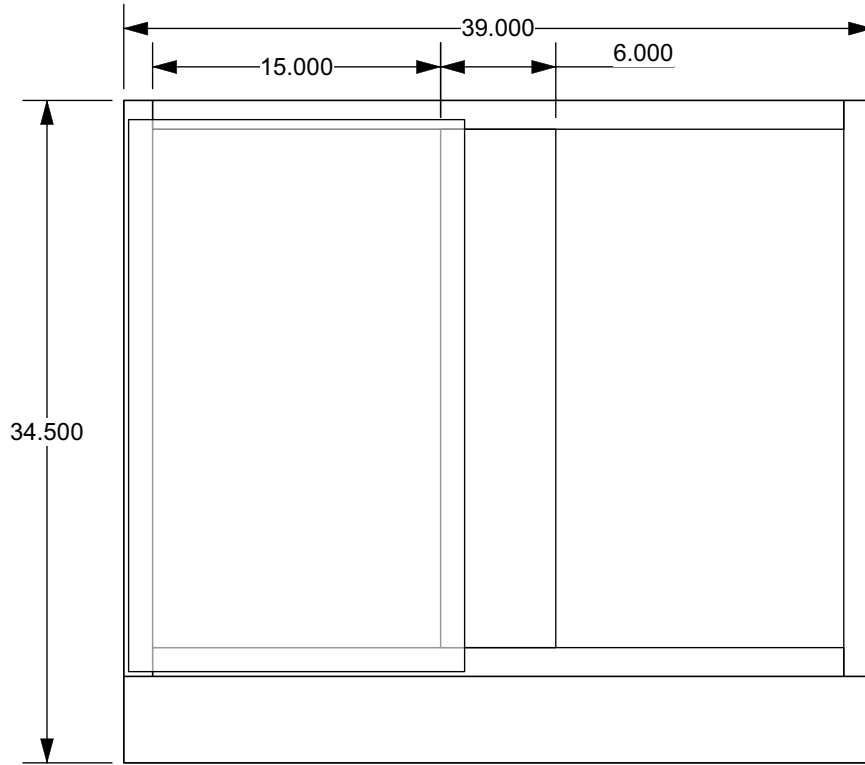

Note:

Standard components:

1. Door - DR-W1830JFUNF
2. End panels - EP-B-L, EP-B-R
3. Bottom - FL-B39
4. Back - BK-B39

Customer: KTU Pendleton

Door style: Jefferson
Species: Oak
Color: Linen

Custom components:

1. Frame 39" X 30" (use P9 frame stock for center stile)

Approved By: _____

Date: _____

Rev	Description	Who	Date
A	Converted the top view to a blind base left and changed the hinge location to the center stile.	NH	8/23/24

Drawn By: NH	TITLE Blind base, Full height door, 15" opening		
Checked By:	TOLERANCES UNLESS OTHERWISE SPECIFIED .000" - ±.031" .001" - ±.062" .0mm - ±.6mm .00mm - ±1.6mm Angles ±1°	RiverRun Cabinetry <small>The contents of this material is confidential and the property of of Classic Distribution Inc. (CDI) and must not be used, reproduced, published or disclosed to others without express written consent of CDI.</small>	
Approved By: NH			
Unit of Measure (dual): Inches [metric]	MATERIAL	COLOR/FINISH	REVISION 1
SCALE 1:10	SHEET 1 OF 1		